


Pearl Mantel

- Paint grade only Cherry
- Oak Mahogany
- White Oak _____

****Purchaser is required to check the measurements below for compliance with local code requirements. McCoy Millwork is not responsible for verifying code specifications.****

Name _____
 Phone: _____
 PO# _____
 Order # _____

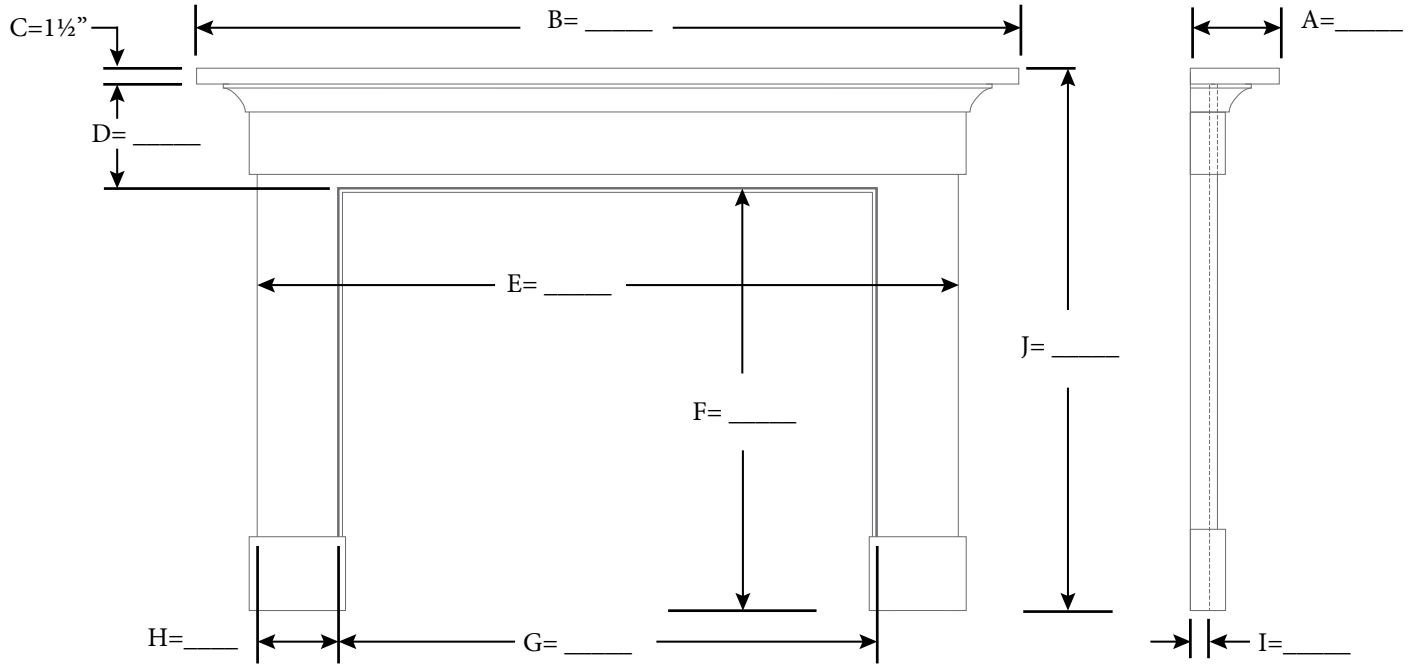

Please fill in all dimensions for a Pearl Mantel:

- A=I plus at least 4-3/4", 5-3/4" is better.
- B=E plus at least 8", 9" is better.
- C=1 1/2"
- D=10-1/4, more only if necessary.
- E=G+2(H)
- F & G measurements do not include opening trim.
- H=Leg dimension, at least 7"
- I is ALWAYS an interior, mantel cavity dimension.
 This is the depth of the masonry to be covered.
 Min. 3/4" for French Cleat.

Documentation:

- On site job measure requested (\$75.00 fee)
- Photo supplied
- Measure sheet completed by _____

Extras & Options

- Extra deep opening trim _____
- Top shelf (A) more than 12" _____
- Top shelf (A) more than 18" _____
- Top shelf (A) more than 24" _____
- Height (J) more than 60" _____
- No MDF _____

NO CANCELATIONS - NO RETURNS ON SPECIAL ORDER MANTELS

Please examine this order. Any changes must be made in writing. A signature below indicates the above information will be processed as written.

X _____

Mantel	+
Delivery	+
Extra/Opt	+
Measure	+
Total	

ALL PAINT GRADE MANTELS MAY BE PARTIALLY MADE WITH MDF.
 ALL MANTELS ARE DESIGNED TO INSTALL ON A FLAT SURFACE.
 MODIFICATION TO WRAP AROUND PROJECTIONS IS THE RESPONSIBILITY OF THE PURCHASER.
 FINISH AND INSTALLATION ON JOB SITE BY PURCHASER.

McCoy Millwork
 Ph: 503-236-0995 Fax: 503-236-2360
 www.mccoymillwork.com